

OFFICE OF THE MARION COUNTY SURVEYOR

SECTION RECORD CORNER

SECTION 9 TOWNSHIP 14 RANGE 3

DATE: 3-13-08

PARTY CHIEF: Wilcoxon

CREW: \_\_\_\_\_

TYPE OF MARKER: Harrison

METHOD OF ESTABLISHMENT: County: 1-8-00



IN. S.P.C. E ZONE NAD '83

NAME: 14030905

N: 491118.1449(m)

E: 53721.7802(m)

NOTE: This corner position represents a title corner and may not necessarily be in the position of the Record corner.

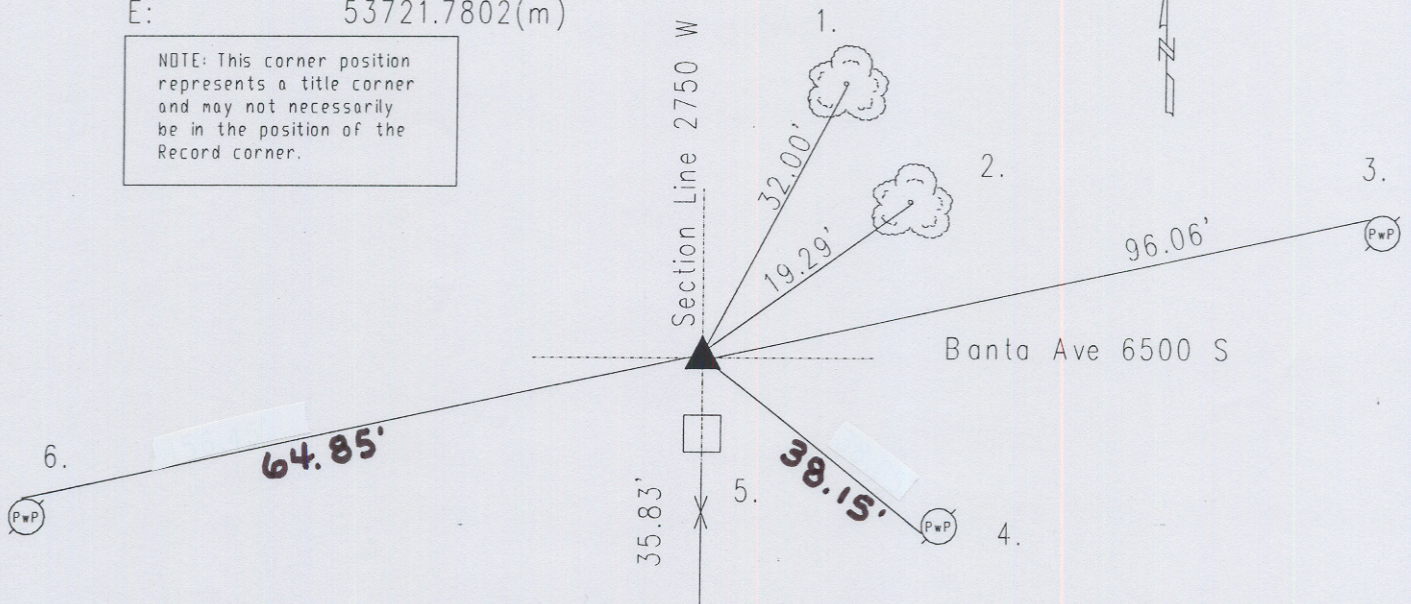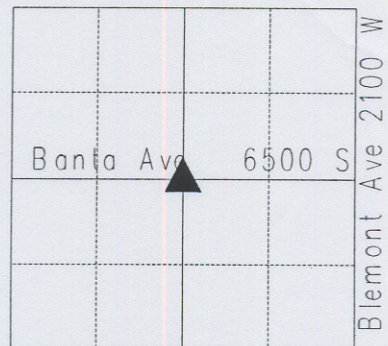

A survey by H.B.Fatout on May 18,1880 indicates no stone or witnesses.(Perry Legal Book P.58) Corner referenced by Lowe on 4/15/72 and called a R.R.spike. Corner referenced by Miller on 6/10/75 and called a p.k. Nail over R.R. spike. Corner referenced by Gries on 6/26/86 and called a p.k. Nail over R.R. spike. Corner referenced by Wilcoxon on 5/22/95 and called a R.R. spike. Corner referenced by Kiste on 1/8/00 and called a R.R. spike. Corner excavated by Wilcoxon on 12/01/03 and a R.R. spike was found 3" down. No other points were found. A#205 cast iron Harrison Monument was set in position of the R.R. spike.

14030905

| REF. | DISTANCE | DESCRIPTION  |
|------|----------|--|
| 1.   | 32.00'   | Railroad spike SF 52" sycamore 36"up               |
| 2.   | 19.29'   | Boat spike SE <del>52"</del> hackberry stump 18"up |
| 3.   | 96.06'   | Mag nail w/brass washer NW PwP#225-751 18"up       |
| 4.   | 38.15'   | PK nail SW PwP#7-751 10"up                         |
| 5.   | 35.83'   | Mag nail w/brass washer top fence post             |
| 6.   | 64.85'   | Mag nail w/shiner N PwP#33-750 48"up               |
|      |          |  |
|      |          |  |
|      |          |  |
|      |          |  |
|      |          |  |